



**SITE PLAN LEGEND**

- APPROXIMATE LIMITS OF CONTRACT 1 FIELD CONSTRUCTION DO NOT DISTURB
- PREMIER GAELIC/MULTI-USE PLAYING FIELD DO NOT DISTURB
- AGGREGATE SERVICE ROAD



License No. 184-000013

CONSULTANTS

ISSUED FOR BIDDING

**INDIANAPOLIS WORLD SPORTS PARK**




OWNER:  
INDIANAPOLIS DEPARTMENT  
OF PUBLIC WORKS

NO.	DATE	REVISION	NO.
1	01/16/14	REVISION	NO. 1
		MARK	DATE
		DESCRIPTION	
PROJECT NO.: 12761-07-01			
CAD DWG FILE: 08-07-C155-SITEPLAN_REV_1550116.DWG			
DESIGNED BY: AJB			
DRAWN BY: JAP/DJW			
CHECKED BY: AJB			
APPROVED BY: AJB			
COPYRIGHT: CRAWFORD, MURPHY & TILLY, INC. 2014			

**SITE PLAN 2**

C-104  
SHEET 8 OF 8

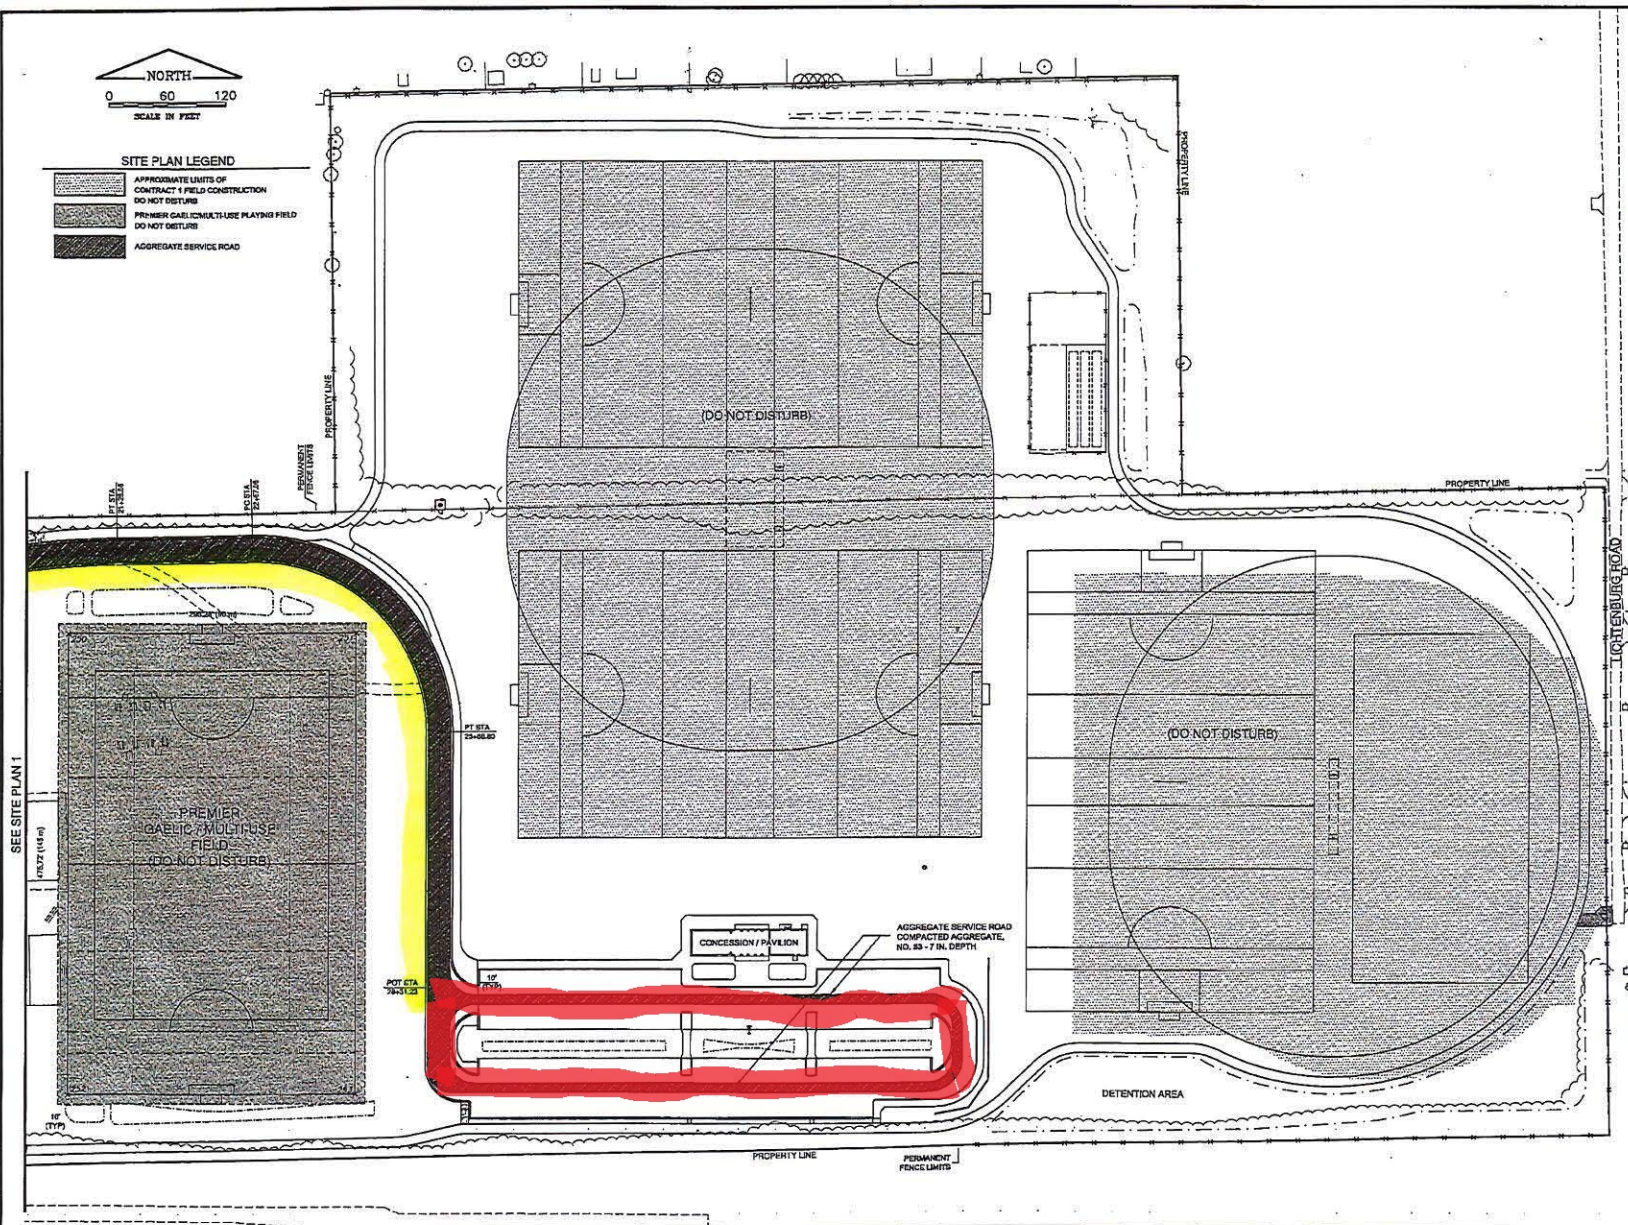

P:\12761\p08\12761-07-C155-SitePlan.dwg - L:\V\12761\12761-07-C155-SitePlan\_REV\_1550116.dwg  
 Date: 01/16/14 09:55:28 AM  
 User: JAP